

overtonarchitects


IDC Valley Drive. Ilkley. West Yorkshire. LS29 8AL
 Tel: 01943 601785 mail@overtonarchitects.co.uk

St. Patrick's Church - Birstall

Plan as existing

SCALE	DATE	DRWG. NO.	REV
1:100 @ A3	June 2022	2451/02/01	

DO NOT SCALE FROM THIS DRAWING. FIGURED DIMENSIONS ONLY ARE TO BE USED. THIS DRAWING IS THE SOLE COPYRIGHT OF OVERTON ARCHITECTS

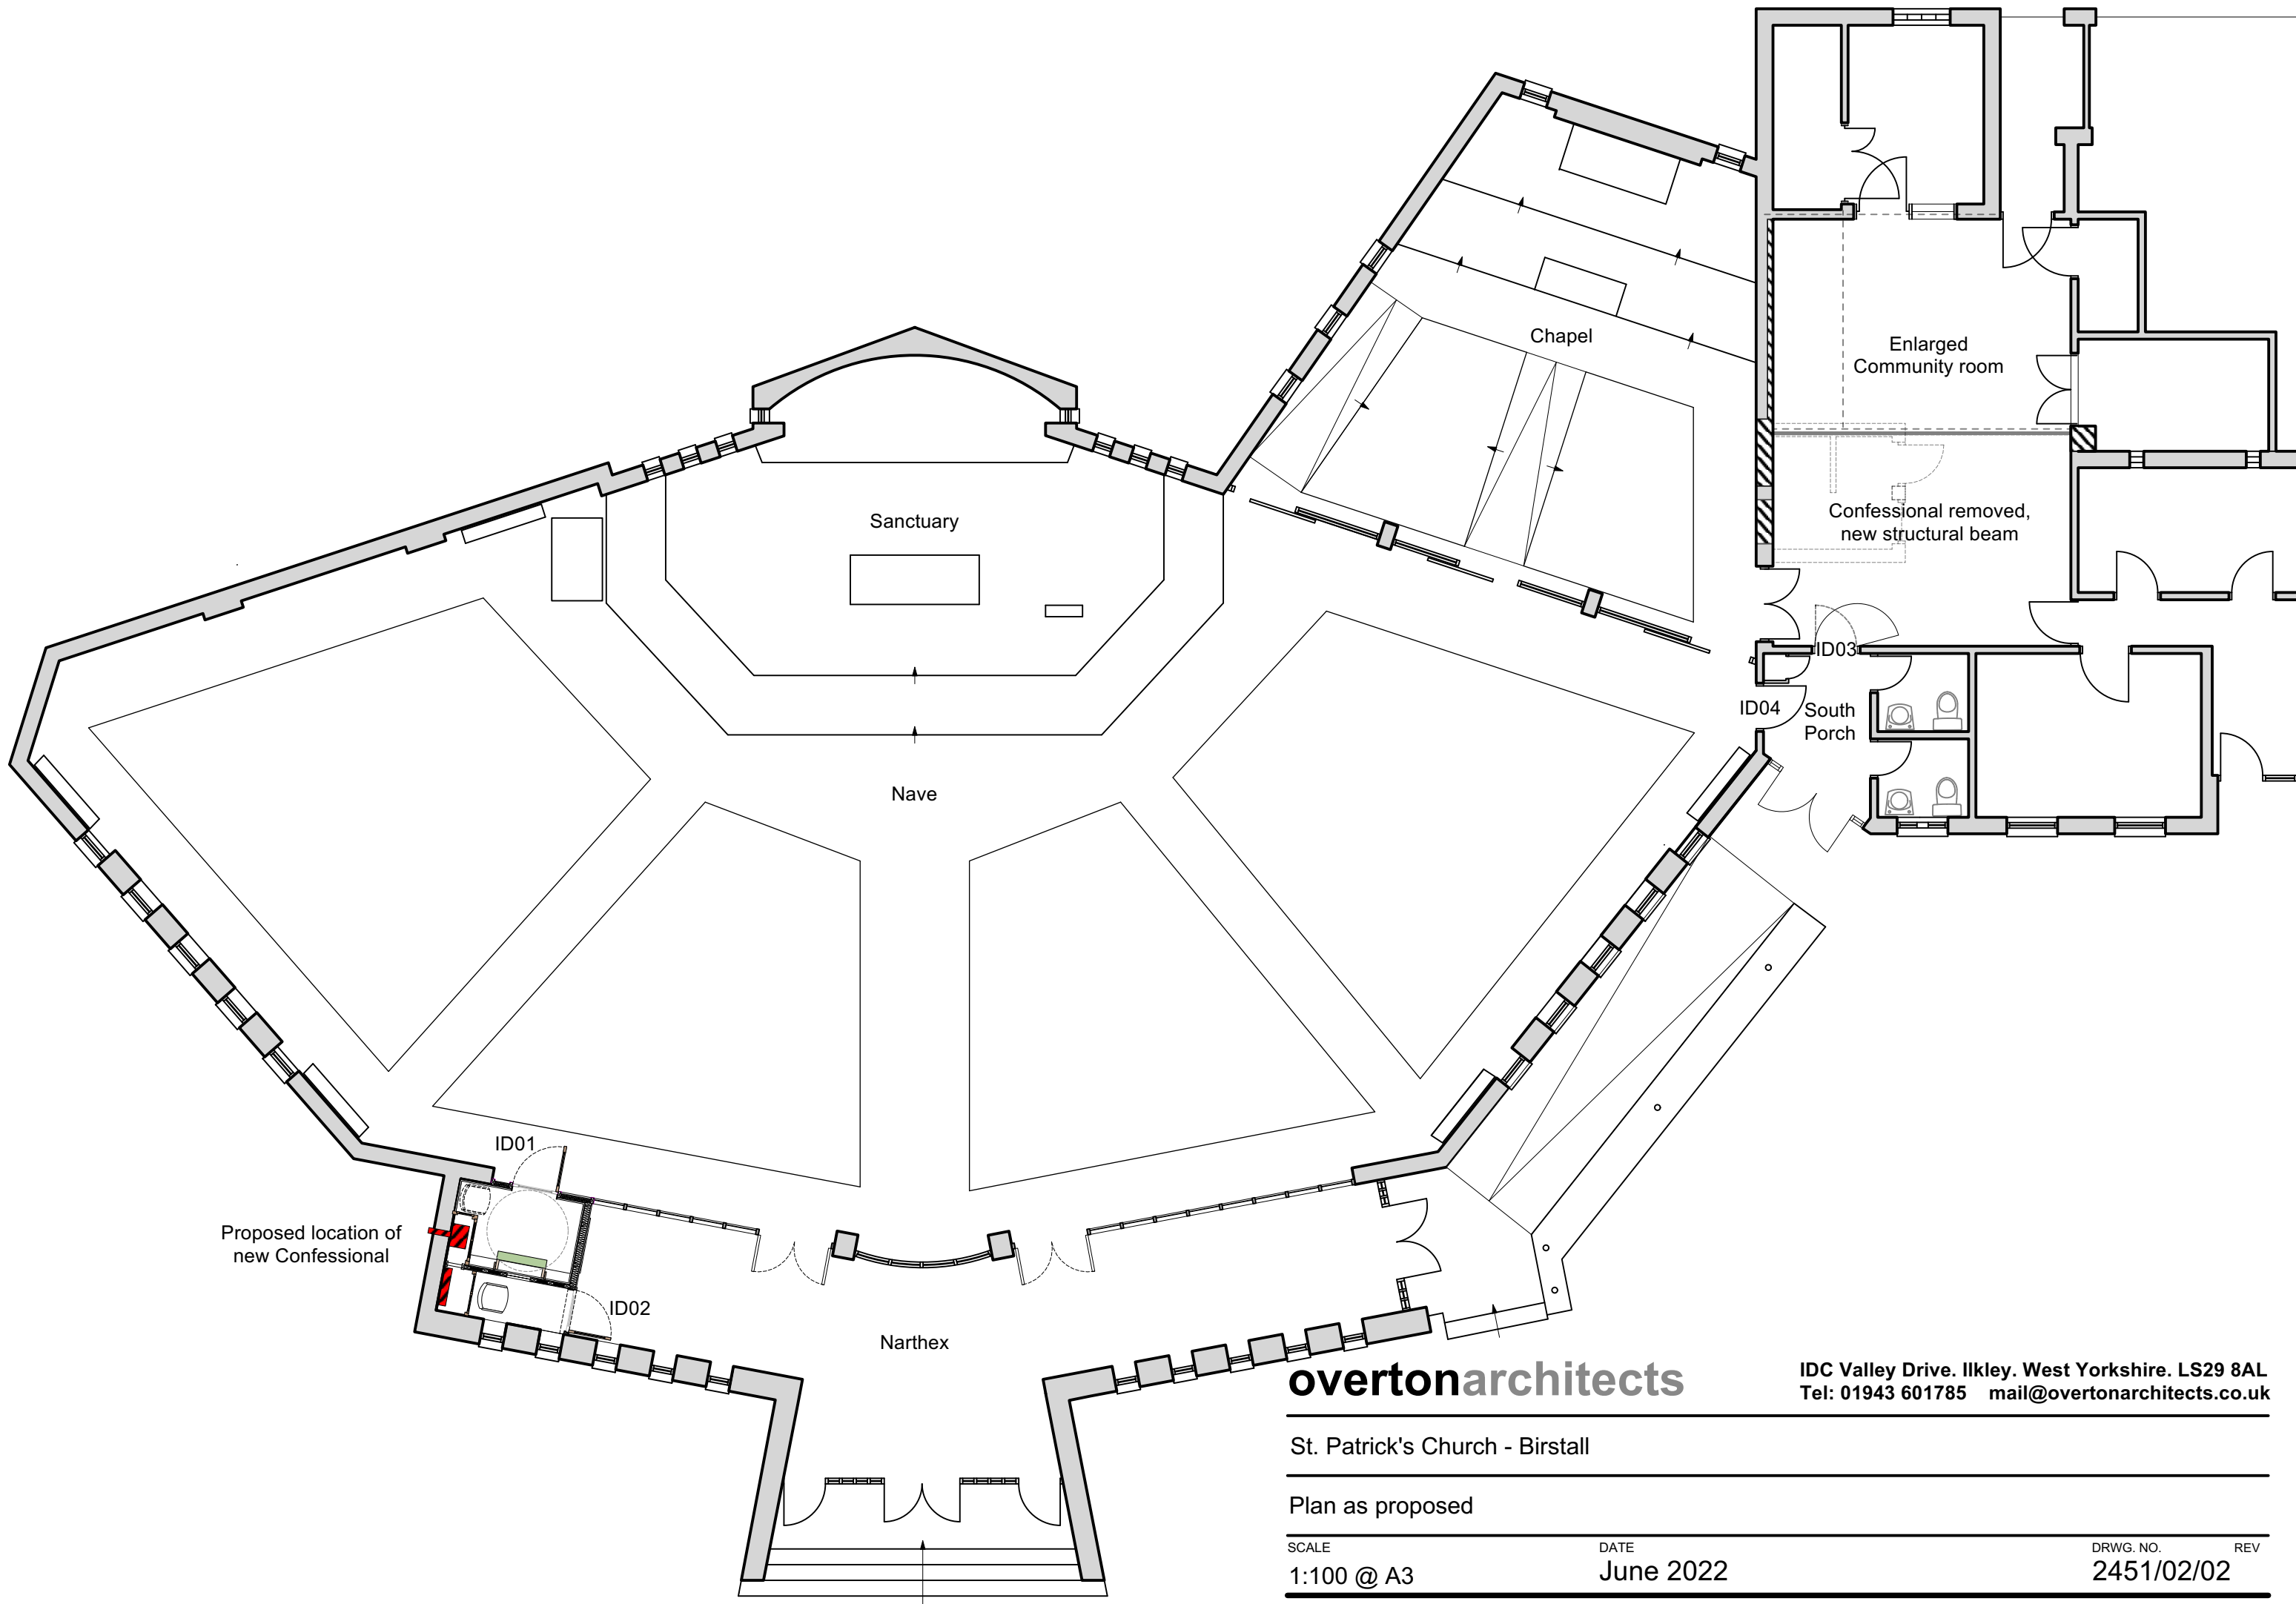

Proposed location of new Confessional

overtonarchitects


IDC Valley Drive, Ilkley, West Yorkshire, LS29 8AL
 Tel: 01943 601785 mail@overtonarchitects.co.uk

St. Patrick's Church - Birstall

Plan as proposed

SCALE	DATE	DRWG. NO.	REV
1:100 @ A3	June 2022	2451/02/02	

DO NOT SCALE FROM THIS DRAWING. FIGURED DIMENSIONS ONLY ARE TO BE USED. THIS DRAWING IS THE SOLE COPYRIGHT OF OVERTON ARCHITECTS

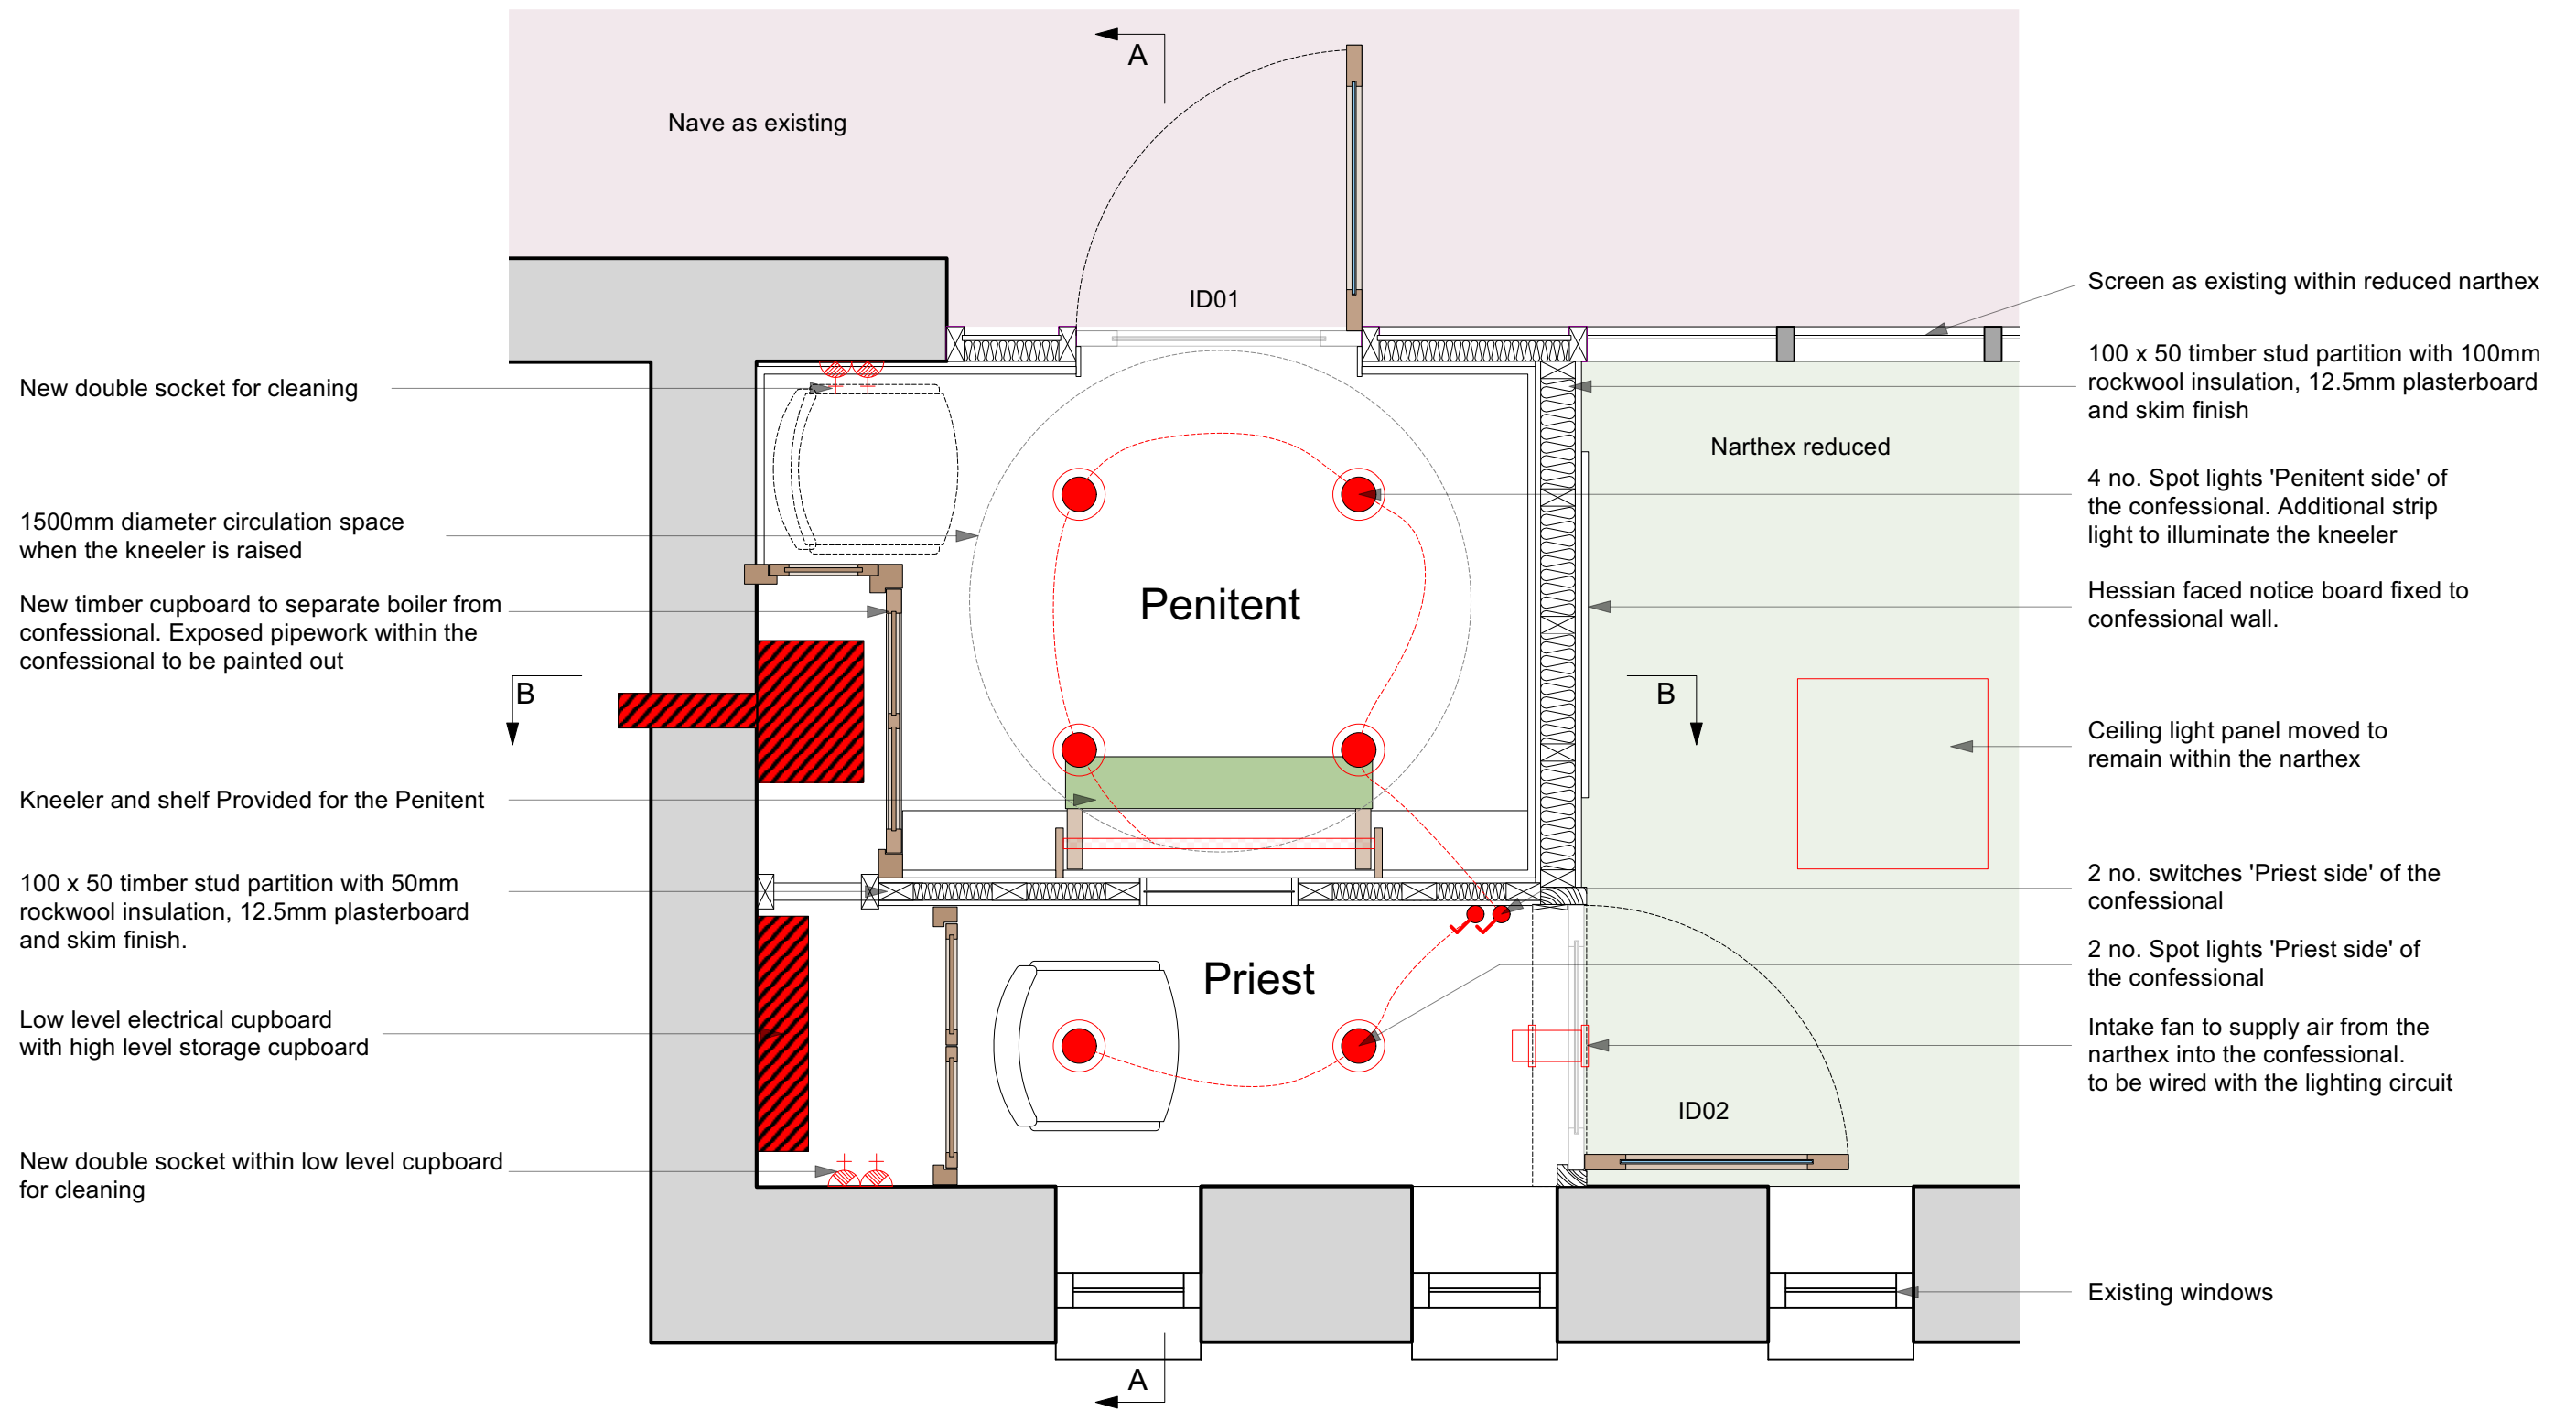

Section A - A

overtonarchitects

IDC Valley Drive, Ilkley, West Yorkshire, LS29 8AL
Tel: 01943 601785 mail@overtonarchitects.co.uk


St. Patrick's Church - Birstall

Confessional plan as proposed


SCALE
1:20 @ A3

DATE
June 2022

DRWG. NO. REV
2451/02/03

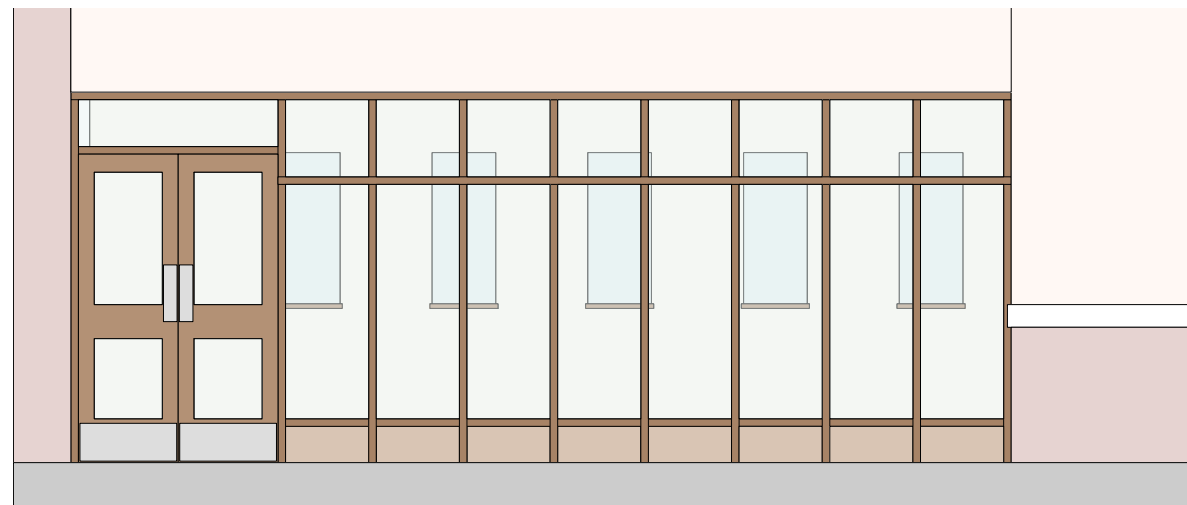


Existing View of the North Narthex from Nave

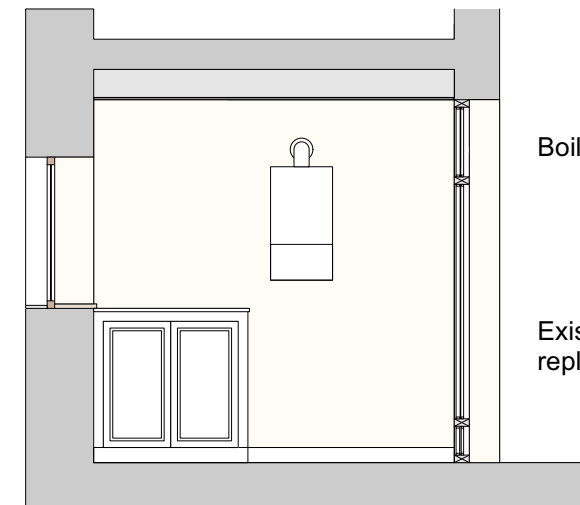

Existing view within the Narthex

Boiler retained

Existing electrical cupboard to be removed and replaced by new full height unit

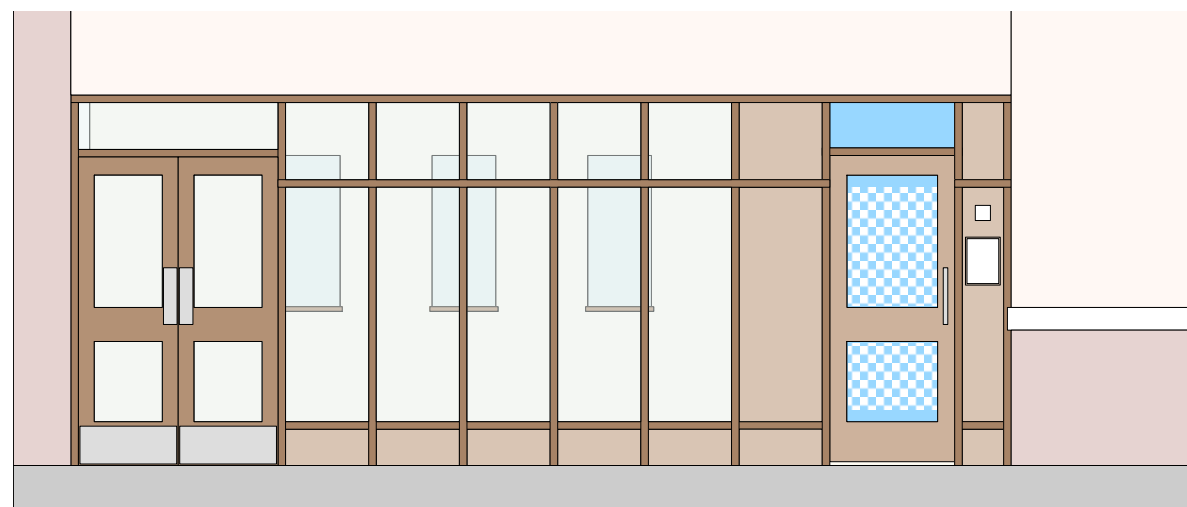


Proposed view of the North Narthex and confessional from Nave

New Confessional formed from the last three panels of the existing narthex screen

Occupancy sign and confessional notice board provided next to the penitent entrance

Post remain in-situe, glazing replaced with oak veneered 18mm Ply.

Post altered to allow for new confessional door opening (ID01)

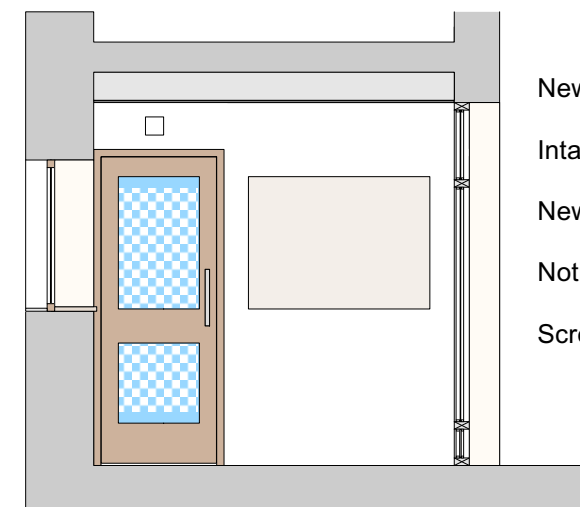

Proposed view of new confessional within the Narthex

New plasterboard partition within the narthex

Intake fan located above door

New timber door and frame (ID02)

Notice board fixed to new plaster wall

Screen as existing

overtonarchitects

IDC Valley Drive. Ilkley. West Yorkshire. LS29 8AL
Tel: 01943 601785 mail@overtonarchitects.co.uk

St. Patrick's Church - Birstall

Internal elevations, existing and proposed

SCALE
1:50 @ A3

DATE
June 2022

DRWG. NO. REV
2451/02/04

DO NOT SCALE FROM THIS DRAWING. FIGURED DIMENSIONS ONLY ARE TO BE USED. THIS DRAWING IS THE SOLE COPYRIGHT OF OVERTON ARCHITECTS

2no. panel doors with s/s hinges and handles



Single 6 panel timber door to access boiler. complete with hidden recessed s/s hinges and lock. - no visible ironmongery

New painted plaster ceiling within the confessional, supported on 100x50 treated s/w joists at 600c/s with 50mm rockwool insulation

Ceiling light panel moved to remain within the narthex

100 x 50 timber stud partition with 50mm rockwool insulation, 12.5mm plasterboard and skim finish.

4 no. Spot lights 'Penitent side' of the confessional. Additional strip light to illuminate the kneeler

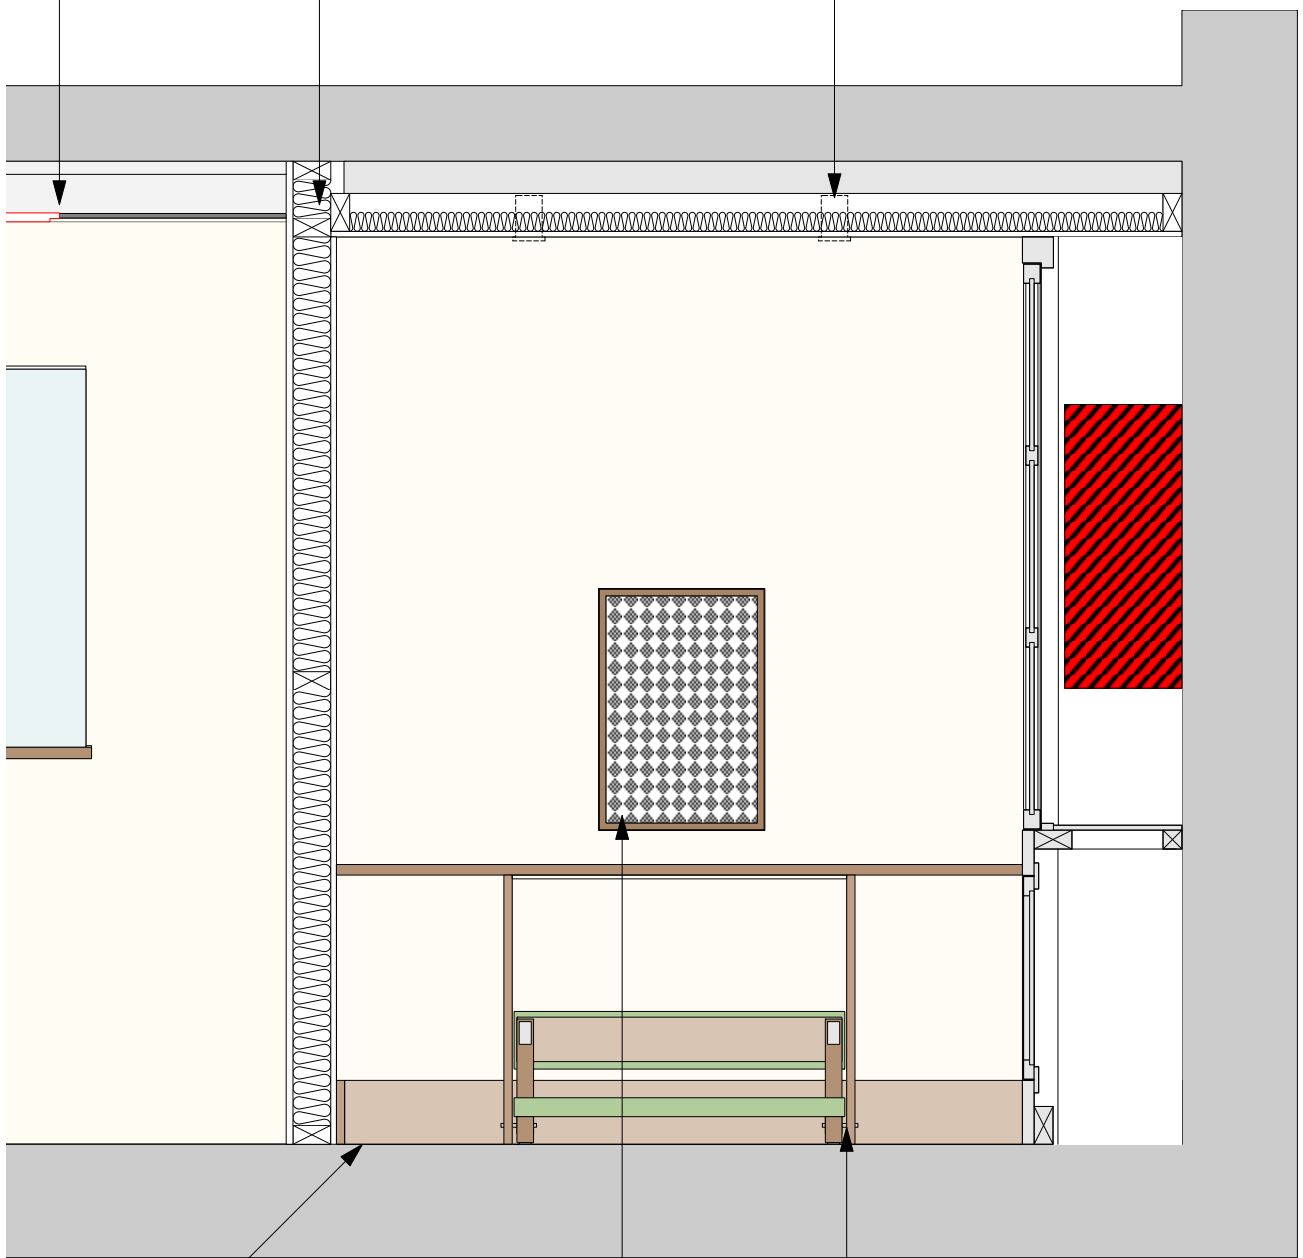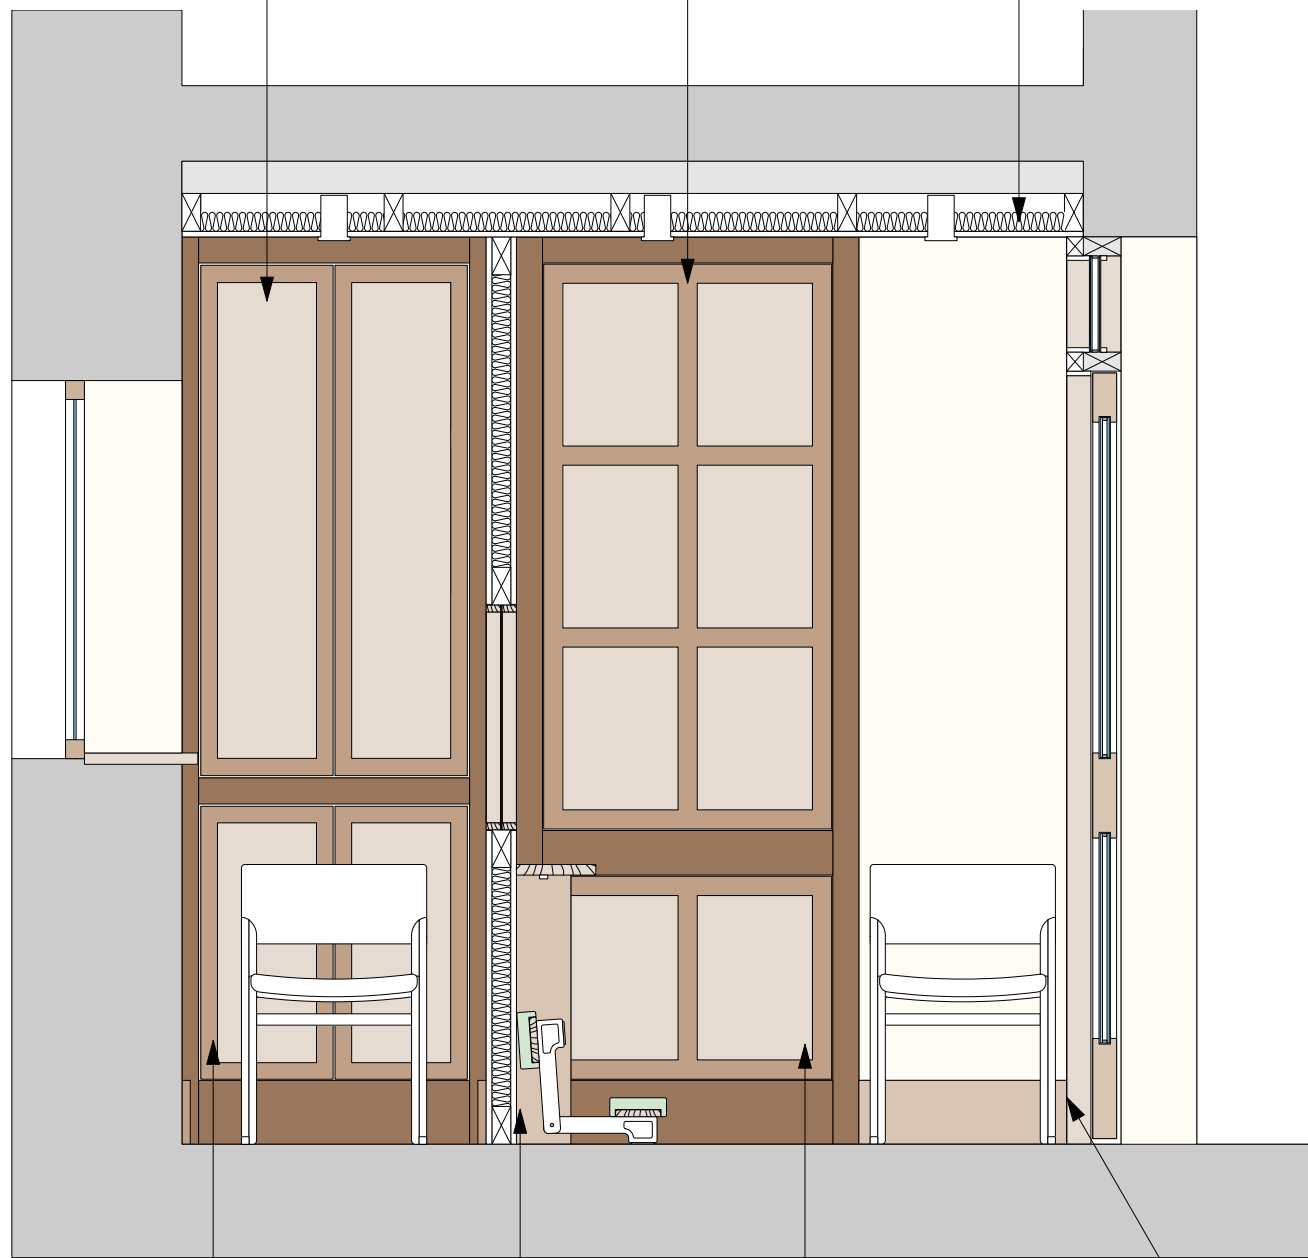

Section A - A

Section B - B

Low level electrical cupboard in style of above store with s/s hinges and handles.

Padded folding kneeler, 28mm oak shelf with undermounted light strip


Lower section of boiler cupboard removable for boiler replacement

169 x 15 oak skirting.

Carpet tiles within confessional renewed with 'forbo tessera - cobblestone'

400 x 600 , 2mm thick perforated aluminum grill with 18mm oak surround

Kneeler to pivot about 2no. s/s dowels

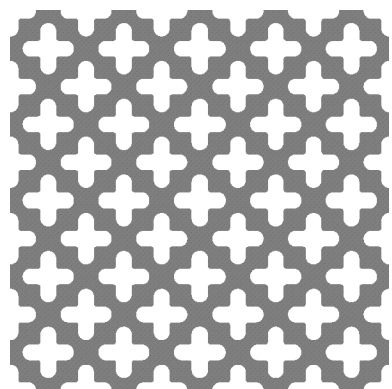

Confessional Grill to be:
 2mm thick mill finished special pattern Ref. GA PCL102
 staggered pitch 10mm x 10mm

As supplied by:
 Gooding Aluminium Limited
 1 British Wharf
 Landmann Way
 London
 SE14 5RS
 T: 020 8692 2255
 E: sales@goodingalum.com

overtonarchitects

IDC Valley Drive. Ilkley. West Yorkshire. LS29 8AL
 Tel: 01943 601785 mail@overtonarchitects.co.uk


St. Patrick's Church - Birstall

confessional sections, as proposed


SCALE	DATE	DRWG. NO.	REV
1:20 @ A3	June 2022	2451/02/05	

DO NOT SCALE FROM THIS DRAWING. FIGURED DIMENSIONS ONLY ARE TO BE USED. THIS DRAWING IS THE SOLE COPYRIGHT OF OVERTON ARCHITECTS


Screen and kneeler section 1 : 10

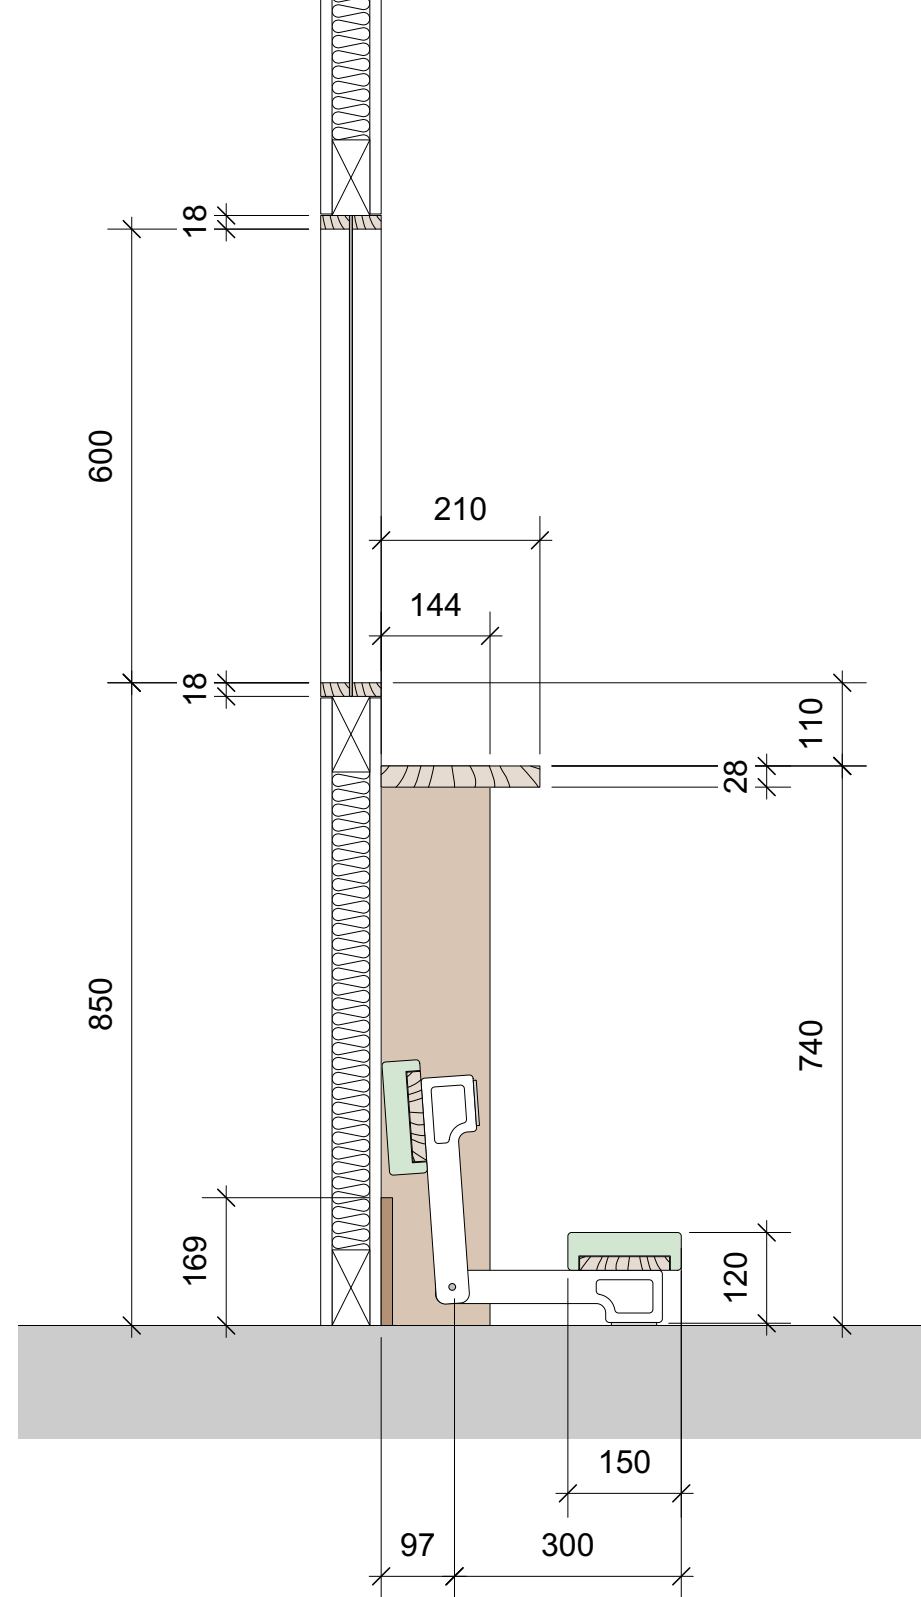

Kneeler detail 1 : 2

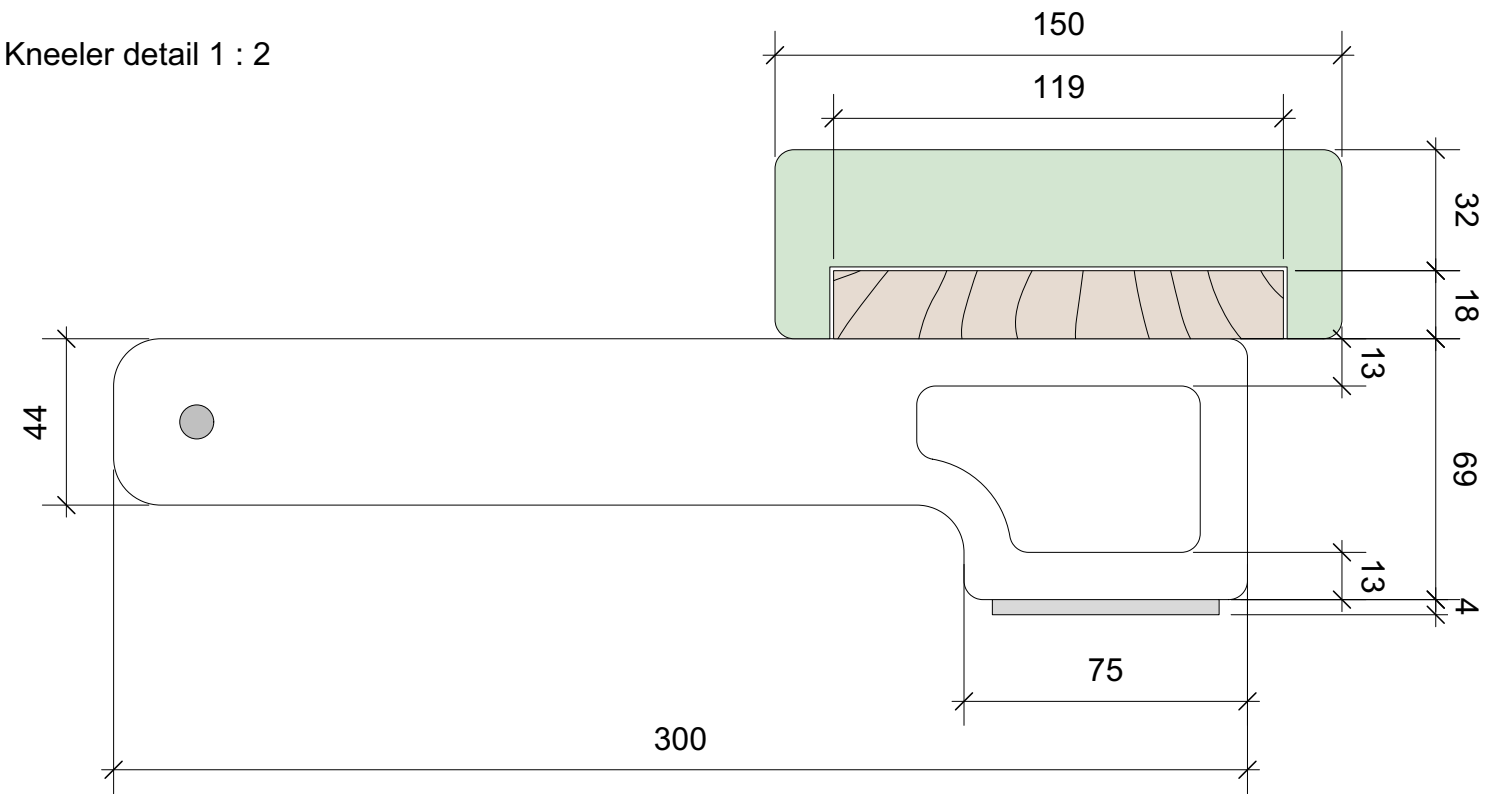

Kneeler Elevation 1 : 5

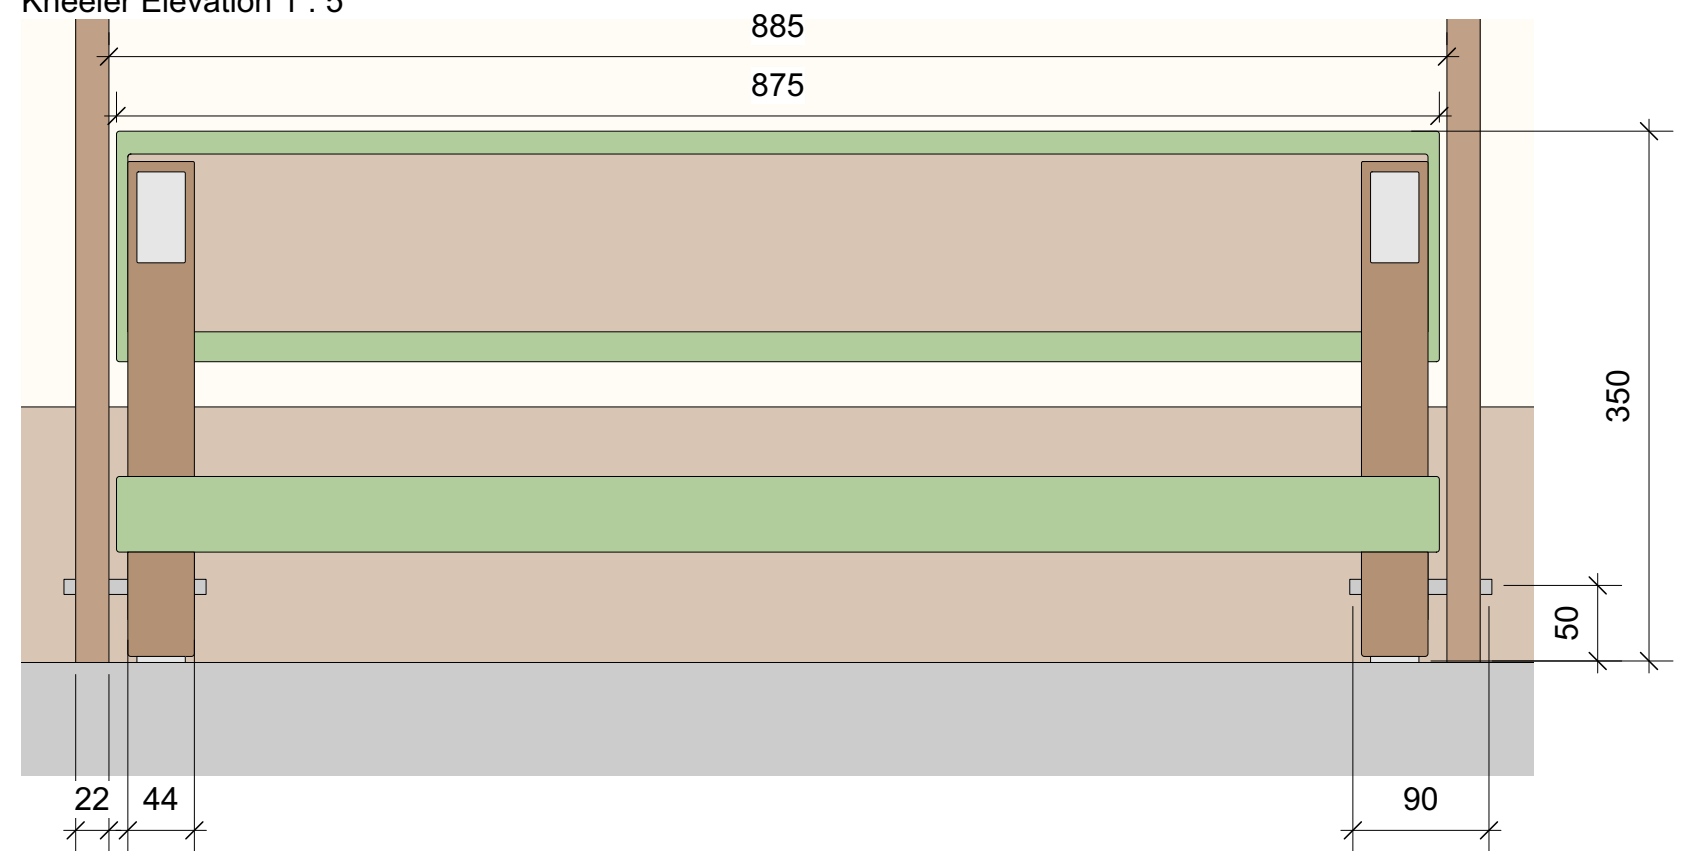

overtonarchitects

IDC Valley Drive. Ilkley. West Yorkshire. LS29 8AL
Tel: 01943 601785 mail@overtonarchitects.co.uk

St. Patrick's Church - Birstall

Confessional, kneeler and partition details as proposed

SCALE
1:10 , 5 & 2 @ A3

DATE
June 2022

DRWG. NO. REV
2451/02/06

DO NOT SCALE FROM THIS DRAWING. FIGURED DIMENSIONS ONLY ARE TO BE USED. THIS DRAWING IS THE SOLE COPYRIGHT OF OVERTON ARCHITECTS

ID01 + Screen

Door

838mm door leaf to allow the Penitent to access the confessional.

All door timbers to be 44mm seasoned Oak, stained to match existing paneling.
Door reference existing screen doors.
Stiles and top rail - 119mm
Mid rail - 219mm
Bottom rail - 269mm

New door glazing panels to be 6mm toughened glass. Frosting to be applied as shown.

Door ironmongery to be pair and a half of s/s hinges and swept door handle set.



Screen

Screen to be modified to suit door opening. Existing post and rails to be reused where possible with any replacement rails to match existing.

Within the confessional the glazed screen is to be directly replaced with an oak veneered 12mm ply.

Toplight to be 6mm toughened glass.

A notice board and occupancy indicated can be located to the right of the door if required.

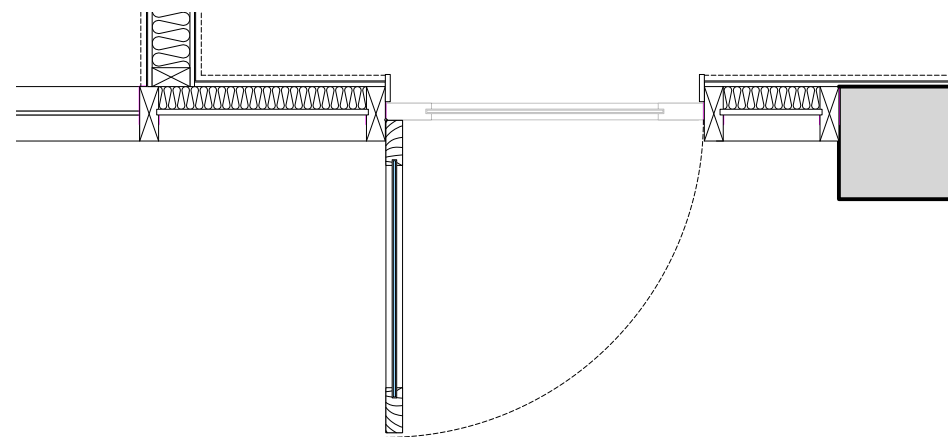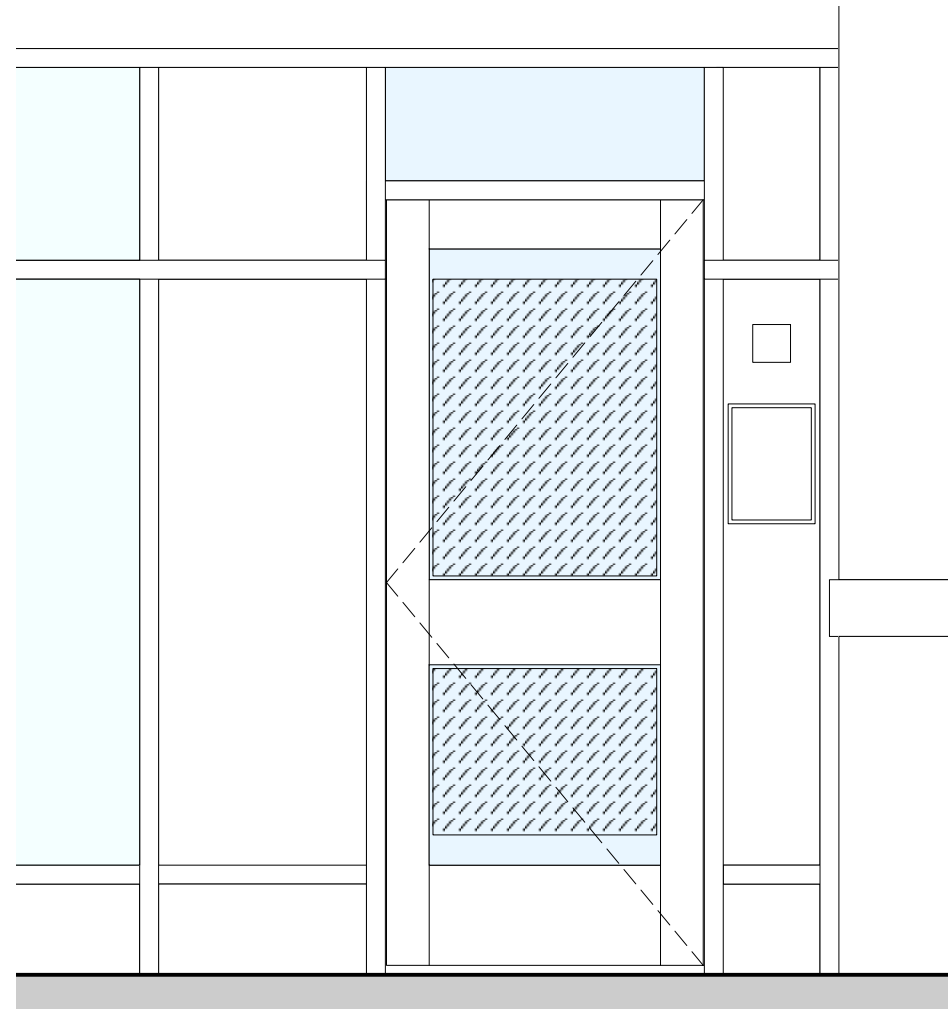

ID02



Door

762mm door leaf to allow the Priest to access the confessional.

All door timbers to be 44mm seasoned Oak, stained to match existing paneling.
Door reference existing screen doors.
Stiles and top rail - 119mm
Mid rail - 219mm
Bottom rail - 269mm

New door glazing panels to be 6.4mm laminated glass. Frosting to be applied as shown.

Door ironmongery to be pair and a half of s/s hinges, lock and swept door handle set.

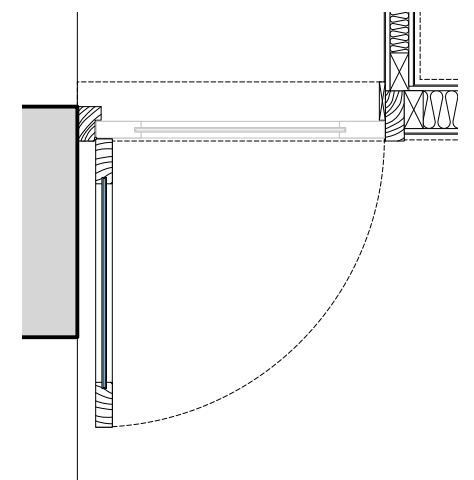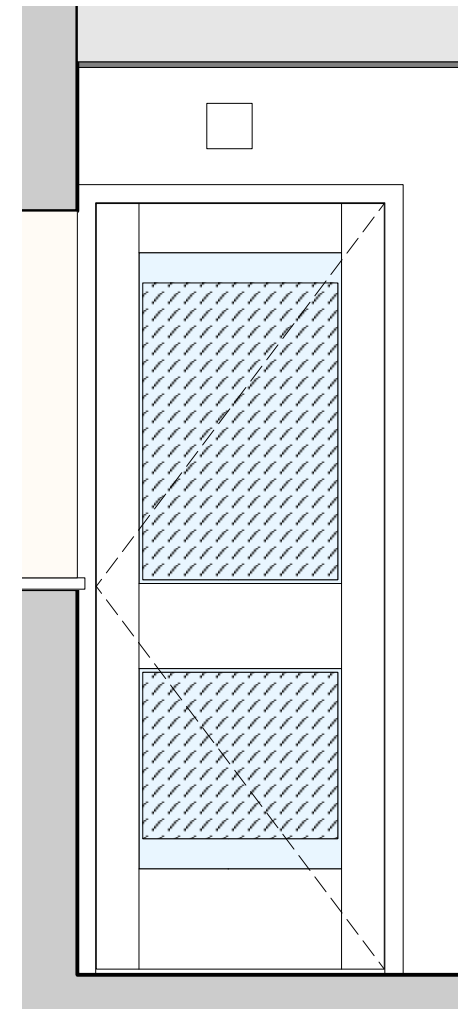

overtonarchitects

IDC Valley Drive. Ilkley. West Yorkshire. LS29 8AL
Tel: 01943 601785 mail@overtonarchitects.co.uk

St. Patrick's Church - Birstall

Door schedule, as proposed ID01 + ID02

SCALE
1:20 @ A3

DATE
June 2022

DRWG. NO. REV
2451/02/07

DO NOT SCALE FROM THIS DRAWING. FIGURED DIMENSIONS ONLY ARE TO BE USED. THIS DRAWING IS THE SOLE COPYRIGHT OF OVERTON ARCHITECTS

ID03

Door



838mm door leaf to provide a fully assessable entrance to the community room.

Existing opening to be widened. Existing frame to be removed and replaced with new seasoned oak frame to suit door.

All door timbers to be 44mm seasoned Oak, stained to match existing paneling. Door reference existing screen doors.
Stiles and top rail - 119mm
Mid rail - 219mm
Bottom rail - 269mm

New door glazing panels to be 6mm toughened glass, glass to be clear.

Door ironmongery to be pair and a half of s/s parliament hinges, lock and a pair of 600mm D handles.

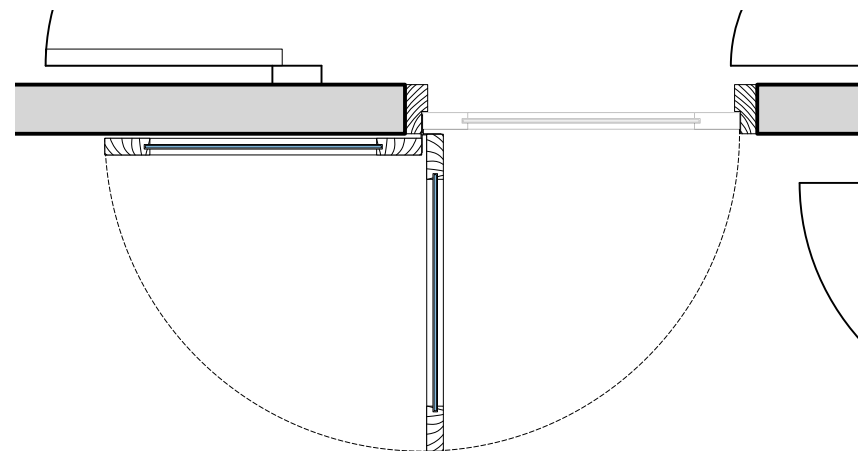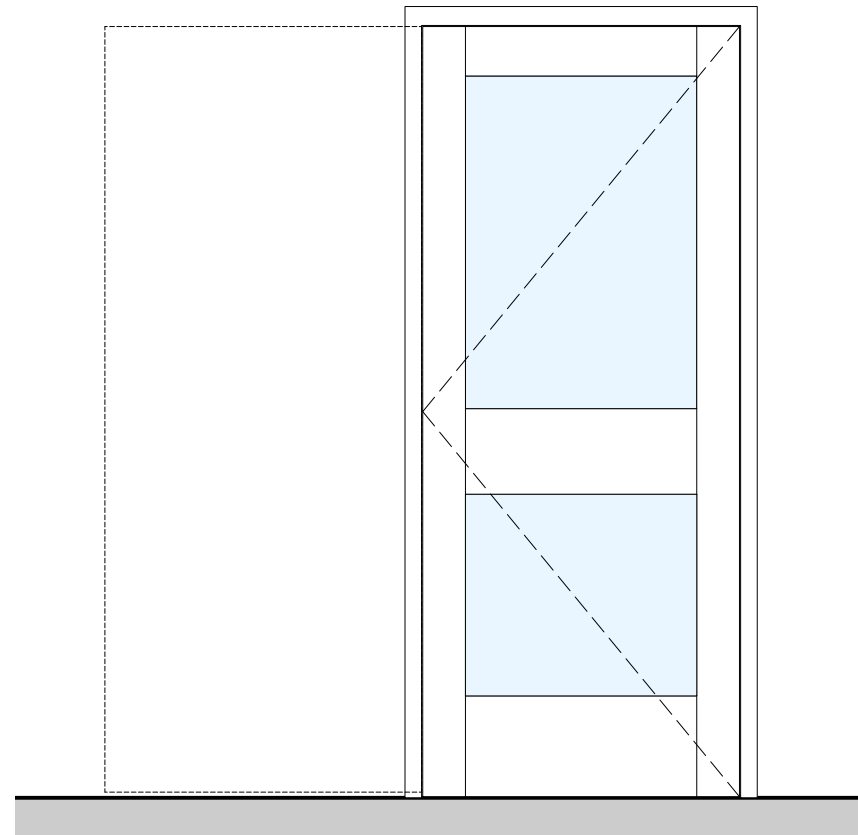

ID04

Door



838mm door to replace current 762mm door between the South Porch and Nave.

Existing opening to be widened. Existing frame to be removed and replaced with new seasoned oak frame to suit door.

All door timbers to be 44mm seasoned Oak, stained to match existing paneling. Door reference existing screen doors.
Stiles and top rail - 119mm
Mid rail - 219mm
Bottom rail - 269mm

New door glazing panels to be 6mm toughened glass, glass to be clear, possible minimal frosting to reference the main Narthex Nave doors.

Door ironmongery to be pair and a half of s/s hinges, lock and a pair of 600mm D handles.

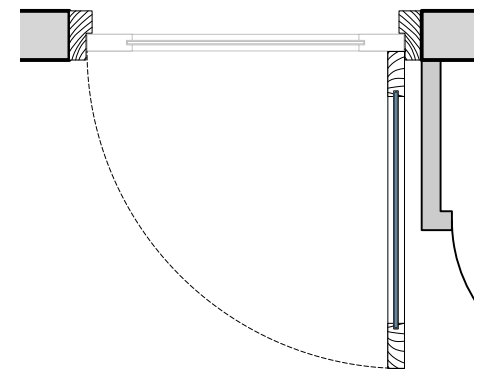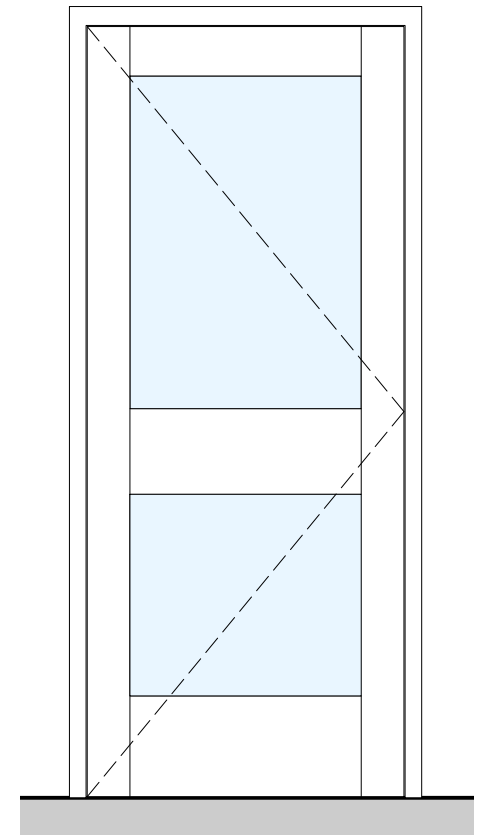

overtonarchitects

IDC Valley Drive. Ilkley. West Yorkshire. LS29 8AL
Tel: 01943 601785 mail@overtonarchitects.co.uk


St. Patrick's Church - Birstall

Door schedule, as proposed ID03 + ID04

SCALE
1:20 @ A3

DATE
June 2022

DRWG. NO. REV
2451/02/08

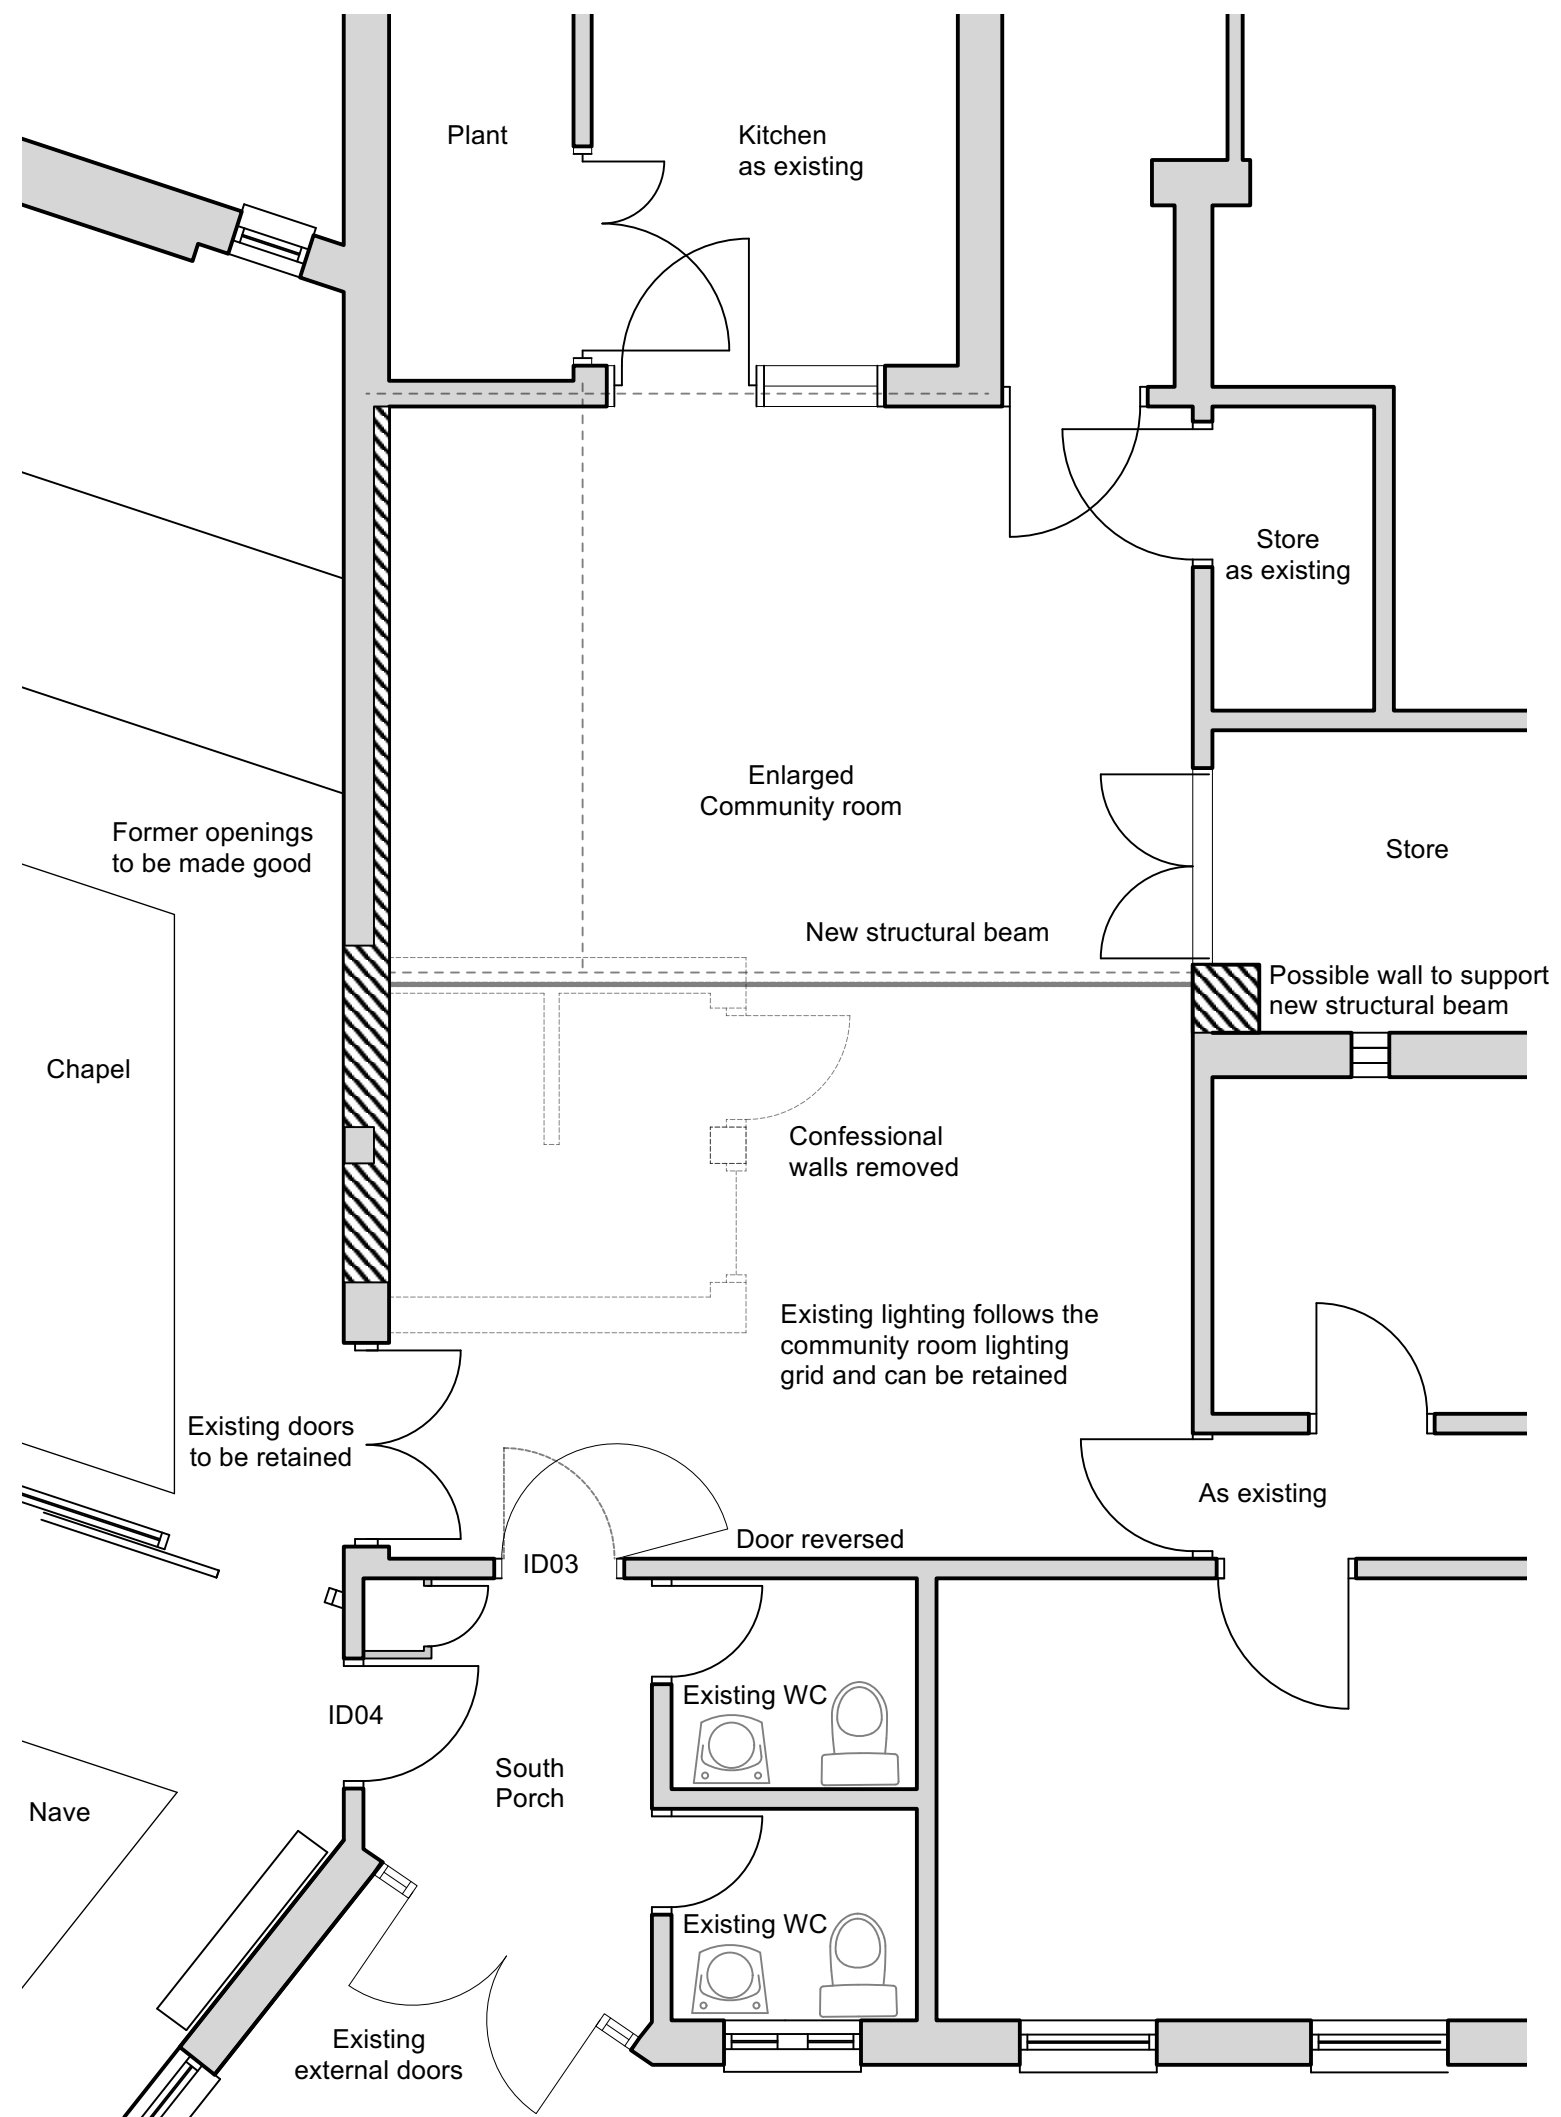

overtonarchitects

IDC Valley Drive. Ilkley. West Yorkshire. LS29 8AL
Tel: 01943 601785 mail@overtonarchitects.co.uk

St. Patrick's Church - Birstall

As proposed community room.

SCALE
1:20 @ A3

DATE
June 2022

DRWG. NO. REV
2451/02/09